

### DENTAL CLINIC 3640 Talmage Circle, HealthPartners Vadnais Heights, MN 55110

### BB **BETHANY BERTRAM**

Interior Designer St. Paul, MN



SITE MAP



	NOR OTHER PROPERTY.	
	Sheet Name	Sheet Number
	COVERSHEET	00
# O.V.	ARCHITECTURE PLAN	01
	LIFE SAFETY, SECURITY & SIGNAGE PLAN	02
11/1 (28/2011) 12/20 1/1 (19/2011) 11/1	REFLECTED CEILING PLAN	03
Street, Street	POWER, DATA & COMMUNICATION PLAN	04
	FINISH PLAN	05
	FURNITURE PLAN	06
A STATE OF THE PARTY OF THE PAR		07
THE RESERVE OF THE PERSON NAMED IN COLUMN TWO IS NOT THE PERSON NAMED IN COLUMN TO PERSON NAMED	DETAILS	
THE RESERVE TO SERVE THE PROPERTY OF THE PROPE	ELEVATIONS	08
THE RESERVED THE PROPERTY OF T	SECTIONS AND DETAILS SHEET	09
	FF&E, ART & ACCESSORY PLAN	010
And the second s	SECTIONS AND DETAILS	09 B
AND DESCRIPTION OF THE PARTY OF		
A STATE OF THE PARTY OF THE PAR		
THE RESERVE TO SECURE A SECURE ASSESSMENT AND ADDRESS OF THE PERSON ADDRESS OF THE PERSON AND ADDRESS OF THE PERSON AND ADDRESS OF THE PERSON AND ADDRESS OF THE PERSON ADDRESS OF THE P		


Room Schedule		
Number	Name	Area
100	WAITING ROOM	162 SF
102	WAITING ROOM 2	216 SF
103	KID ZONE	54 SF
104	RECEPTION	538 SF
105	COMMUNITY/CONF. ROOM/BREAK RM.	836 SF
106	BREAK ROOM	179 SF
107	P.R.	60 SF
108	LOCKERS/LOUNGE	320 SF
109	STERILIZATION	175 SF
110	STORAGE/LINEN	179 SF
112	XRAY	82 SF
113	LAB	84 SF
114	MENS RESTROOM	117 SF
115	WOMENS RESTROM	121 SF
116	BUSINESS/FINANCE	254 SF
117	DR. OFFICE	165 SF
18	DR. OFFICE	168 SF
119	CONSULT./ESTH.	101 SF
120	CONSULT./ESTH.	101 SF
21	GENERAL TREATMENT RM.	159 SF
122	GENERAL TREATMENT RM.	155 SF
123	GENERAL TREATMENT RM.	183 SF
124	GENERAL TREATMENT RM.	157 SF
125	GENERAL TREATMENT RM.	154 SF
126	GENERAL TREATMENT. RM.	154 SF
127	PEDI. TREATMENT RM.	148 SF
128	PEDI. TREATMENT RM.	150 SF
29	PEDI. TREATMENT RM.	153 SF
130	ORTHO, TREATMENT RM.	151 SF
131	ORTHO, TREATMENT RM.	152 SF
132	TREATMENT RM.	155 SF
133	TREATMENT RM.	155 SF

--{A3}<sub>D</sub>

FLOOR PLAN SYMBOLS LEGEND

G8. SUB-CONTRACTORS ARE RESPONSIBLE TO REVIEW ALL CONSTRUCTION DRAWINGS, ELEVATIONS, DETAILS AND EXISTING SITE CONDITIONS.

 $\langle x \rangle$ 

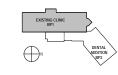

# Bethany Betram M

 $\mathbf{M}$ 

IDES 4608 SPRING SEMESTER 2018 UNIVERSITY OF MINNESOTA




#### **HealthPartners**




#### COVERSHEET


(	00
Checked by	MH
Drawn by	BB
Date	4/07/2018
Project number	IDES-4608 THESIS

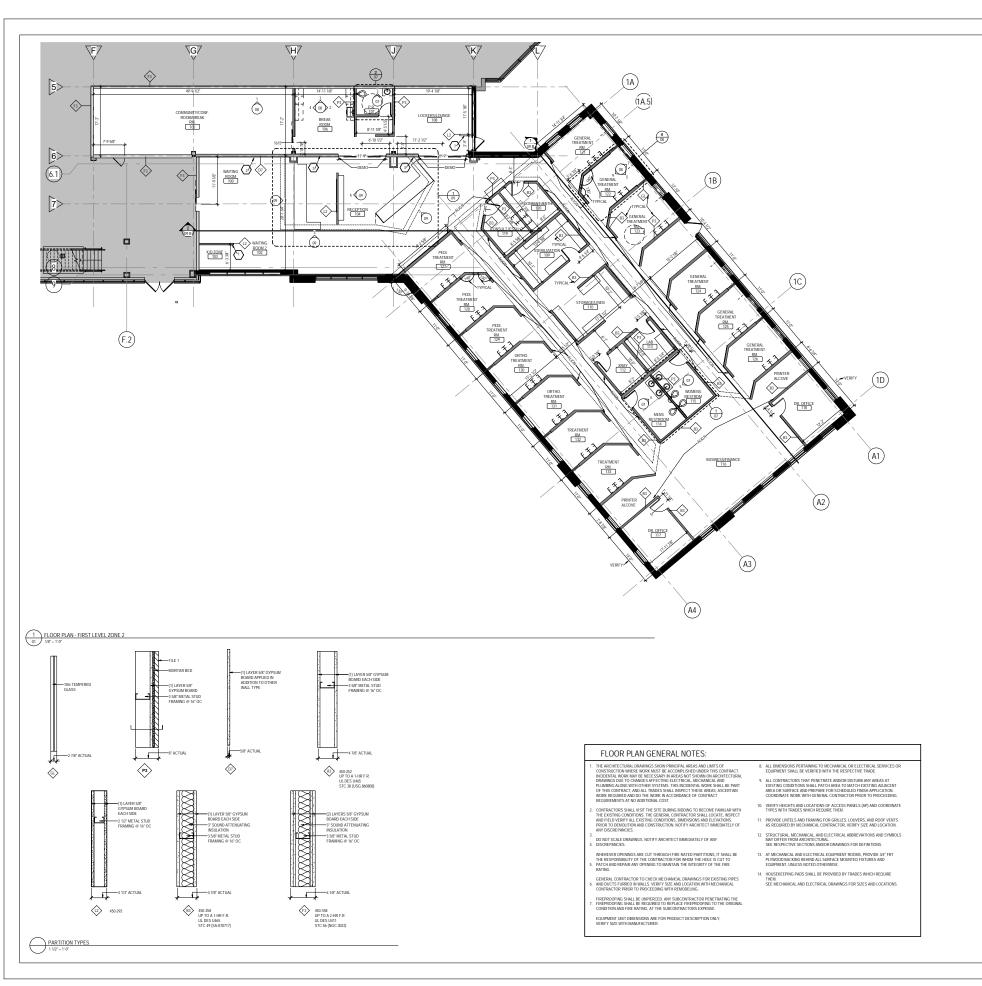

#### FLOOR PLAN KEYED NOTES

- FEATURE WALL DETAILS SUPPLIED BY VENDOR, APPROVED BY DESIGNER. 3 EXISTING WALLS TO REMAIN, ADD GYP FURRING, DEMO ONLY FOR DOORS.

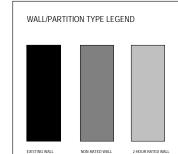

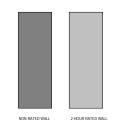

# Bethany Betram

INTERIOR DESIGNER

Bethany Betram Minneapolis, MN BBertramdesign co

IDES 4608 SPRING SEMESTER 2018 UNIVERSITY OF MINNESOTA



#### Health Partners

HEALTH PARTNERS DENTAL CLINIC


3640 Talmage Circle Vadnais Heights, MN 55110

SIGNATURE: PRINTED NAME: Bethany Bertram





#### ARCHITECTURE PI AN

	PLAN	
Project number		IDES-4608 THESIS
Date		4/07/2018
Drawn by		BB
Checked by		MH
$\bigcirc$	01	
Scale		As indicated

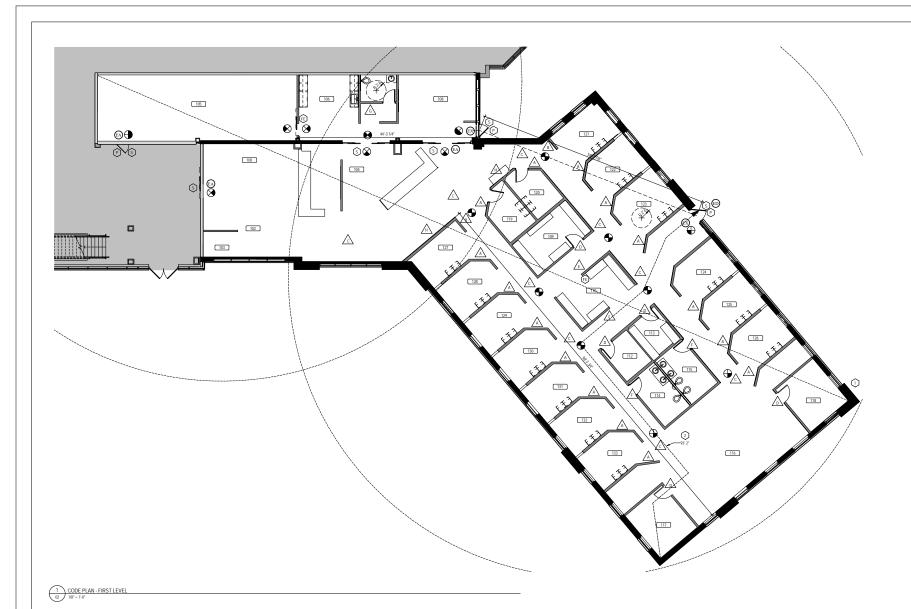

CODE ANALYSIS:		
CRITERIA	CHAPTER & SECTION FROM IBC 2012	SUMMARY
PROJECT NAME		HEALTH PARTNERS
PROJECT LOCATION		Vadnais Heights, MN
APPLICABLE CODE		IBC 2015, ADA, IFC etc.
TOTAL GROSS SQ.FT.		9,980
OCCUPANCY CLASS	Ch. 3-section 304.1	8
SF/DCCUPANT	1004.1.1.2	100 gross
OCCUPANT LOAD	1004.1.1.2	45.88
OCCUPANCY CLASS	Ch. 3-section 304.1	A
SF/OCCUPANT	1004.1.1.2	, 15 <u>net(unconcentrated</u> tables & chairs)
OCCUPANT LOAD	1004.1.1.2	55.73
TOTAL OCCUPANT LOAD		101.61
CONSTRUCTION TYPE	Ch.3	TYPE )
HEIGHT & STORY		EXISTING
ACCESSIBLITY		FULL
FIRE ALARM		PROPOSED
SPRINKLER SYSTEM		FULL
MINIMUM NUMBER OF EXITS	1021.1	2

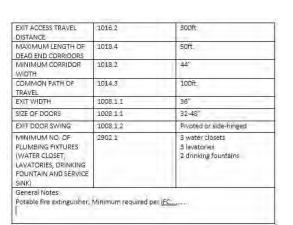

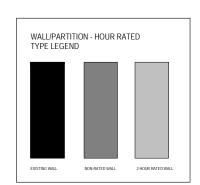

#### CODE PLAN SYMBOLS LEGEND

SRESS	(EA)	EXIT ACCESS
MEANS OF EGRES!	(EX)	EXIT
MEAN	P	PANIC HARDWARE DOOR
	S	SECURED DOOR
	•	EMERGENCY EXIT SIGN
	(FE)	FIRE EXTINGUISHER

#### SECURITY & SIGNAGE SCHEDULE

SYMBOL	APPLICATION	TYPE	COMMENTS
$\triangle$	WALL	NON-PERMANENT	PROJECTION LIGHTING FOR TREATMENT ROOM NUMBERS
◬	WALL	NON-PERMANENT	PROJECTION LIGHTING ARROWS FOR WAYFINDING
A	FLOOR	NON-PERMANENT	PROJECTION LIGHTING ARROWS FOR WAYFINDING
▲	DOOR-MOUNTED	REMOVEABLE	ROOM NAME SIGNAGE
A	WALL-MOUNTED	REMOVEABLE	ROOM NAME SIGNAGE
A	DOOR-MOUNTED	REMOVEABLE	RESTROOM SIGNAGE
A	WALL-MOUNTED	REMOVEABLE	RESTROOM SIGNAGE
▲	WALL	NON-PERMANENT	PROJECTION LIGHTING FOR RETAIL & BRUSHING STATION
		WALL  WALL  FLOOR  DOOR-MOUNTED  WALL-MOUNTED  DOOR-MOUNTED  WALL-MOUNTED  WALL-MOUNTED  WALL-MOUNTED	MALL NON-PERMANENT  MALL NON-PERMANENT  FLOOR NON-PERMANENT  DOOR MOUNTED REMOVEABLE  WALL MOUNTED REMOVEABLE  WALL MOUNTED REMOVEABLE  WALL MOUNTED REMOVEABLE  WALL MOUNTED BEMOVEABLE

#### SIGNAGE & SECURITY KEYED NOTES

1 DISTANCE OF DIAGONAL = 204'
2 MAXIMUM TRAVEL DISTANCE = 93'

#### LIFE SAFETY, SECURITY & SIGNAGE PLAN GENERAL NOTES

DASHED CIRCLE.

2. ALL SIGNAGE WILL BE DESIGNED, COORDINATED, AND APPROVED DESIGNER PRIOR TO INSTALLATION.

3. ALL CABINETRY WILL BE LOCKABLE CASEWORK.

ALL ENCLOSED ROOMS WILL HAVE LOCKABLE DOOR:

 COORDINATE LOCATION OF ALL EMERGENCY AND EXIT EQUIPMENT WITH FIRE MARSHALL.

# Bethany Betram

BB

INTERIOR DESIGNER

Bethany Betram Minneapolis, MN BBertramdesign.cor

IDES 4608 SPRING SEMESTER 2018 UNIVERSITY OF MINNESOTA



#### Health Partners

HEALTH PARTNERS DENTAL CLINIC

3640 Talmage Circle Vadnais Heights, MN 55110

I HEREBY CERTIFY that this plan, specificati report was prepared by me or under my direc supervision and that I am atleast a semi-dece Interor Design Student under the laws of the

SIGNATURE: PRINTED NAME: Bethany Bertram



LIFE SAFETY, SECURITY & SIGNAGE PEANIMAN


m by
ked by

02


As indicat

EXISTING CLINIC
BP1

DENTAL
ADDITION
R92

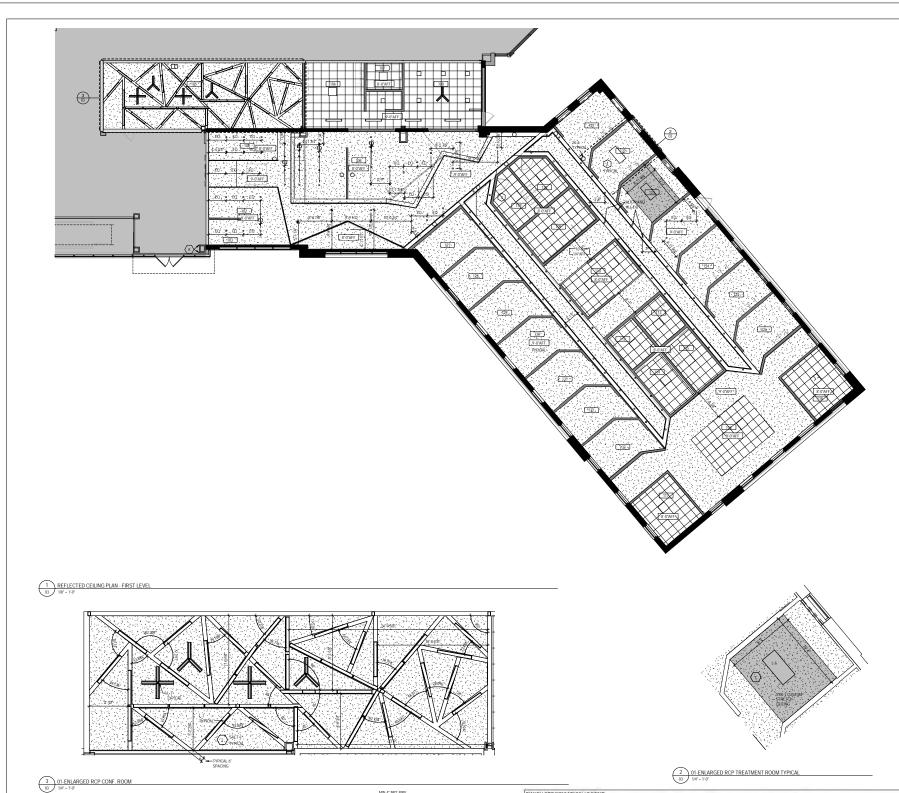

5 CEILING DETAIL - PROJECTOR MOUNTING IN GYP CEILING
03 3' = 1'-0'

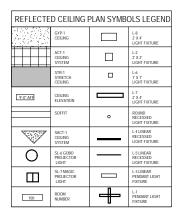


#### REFLECTED CEILING PLAN KEYED NOTES

4 ALL TREATMENT ROOMS TYPICAL CEILING, EXCEPT ROOM NUMBER 123.

#### REFLECTED CEILING PLAN GENERAL NOTES

- WHERE SURFACE MOUNTED CUBICLE CURTAIN ANDIOR IV TRACKS CROSS REVEAL EDGE ACB, PROVIDE SPACERS AT CEILING TEES FOR TRUE ALIGNMENT. COLOR TO MATCH SUSPENSION SYSTEM.
- ALL GPBD CEILINGS AND SOFFITS TO BE PNT6, UNLESS NOTE

9. ALL ACB CEILINGS 9'-0" A.F.F., UNLESS NOTED OTHERWISE.

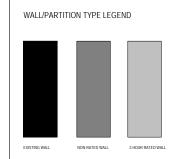

WALL/PARTIT	ION TYPE LEGE	END
EXISTING WALL	NON-RATED WALL	2-HOUR RATED WALL



### Bethany etram M

INTERIOR DESIGNER

Bethany Betram Minneapolis, MN BBertramdesign co

IDES 4608 SPRING SEMESTER 2018 UNIVERSITY OF MINNESOTA




HEALTH PARTNERS DENTAL CLINIC 3640 Talmage Circle Vadnais Heights, MN 55110

SIGNATURE: PRINTED NAME: Bethany Bertram



#### REFLECTED CEILING DI ANI

	PLAIN	
roject number		IDES-4608 THESIS
ate		4/07/2018
rawn by		BB
hecked by		МН
$\bigcirc$	03	

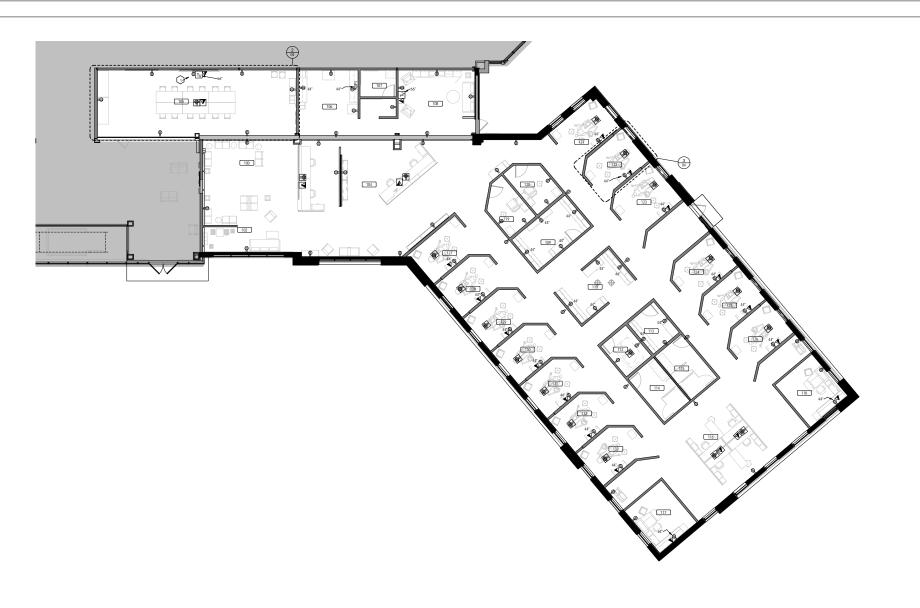


POWER DA	POWER DATA PLAN SYMBOLS LEGEND	
Ф	DUPLEX OUTLET	
*	QUAD OUTLET	
œ.	FLOOR DUPLEX OUTLET	
₩	FLOOR DUPLEX OUTLET	
•	DATAVOICE	
7	FLOOR DATA/VOICE	
T√	TV MONITOR	


#### POWER DATA PLAN KEYED NOTES

TV AND INTERNET SET UP FOR PROJECTOR FUTURE USE.
 COORDINATE FLOOR OUTLET WITH ELECTRICAL VERIFY FINAL LOCATION WITH HEALTHPARTNERS DENTAL AND HEALTHPARTNERS SUPPLIED DENTAL CHAMP.

# WALL/PARTITION TYPE LEGEND EXSTING WALL NON-PARTED WALL 2-PAGINE PARTED WALL

#### 1 POWER DATA COMMUNICATION PLAN 1/8" = 1'-0"

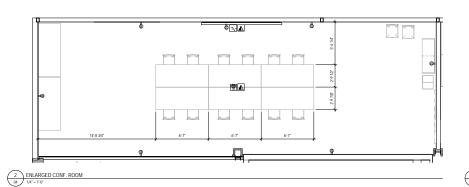

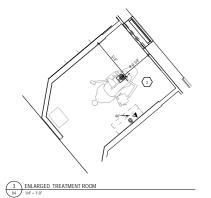

#### GENERAL NOTES:

A ELECTRICAL WORK SHOWN ON THESE PLANS IS FOR LOCATION ONLY ELECTRICAL DESIGNBUILD CONTRACTOR IS RESPONSIBLE FOR ALL CIRCLITHING AND FOR PROVIDING ELECTRICAL SYSTEM DESIGN IN CONFORMANCE WITH FEDERAL, STATE AND LOCAL CODES AND REGULATIONS, INCLIDING SUBMITTAL DOCUMENTS WITH NECESSARY CALCULATIONS FOR ENERGY USE, ETC.

MULTIPLE SWITCH OR OUTLET DEVICES IN ONE LOCATION SHALL BE ISTALLED IN A COMMON MULTI-GAME BOX WITH A COMMON ACEPLATE UNO OR REQUIRED BY CODE. MOUNT MULTIPLE CONTROLS S CLOSE TOGETHER AS POSSIBLE AND IN-LINE WITH EACH OTHER.

BUILDING STANDARD IS ALL DEVICES TO BE GREY COLOR WITH BRUSH STAINLESS STEEL COVERPLATES UNO OR DIRECTED BY ZELLER REALTY.

ALL EXISTING OUTLETS NOT REMOVED BY DEMOLITION TO REM INCTIONAL UNO. EXISTING COVERPLATES AND DEVICES TO BE PLACED IF NOT BUILDING STANDARD.

F. ALLOW FOR CORE WALLS TO BE FURRED OUT AS NECESSARY FOR ALL ELECTRICAL AS SHOWN.

COORDINATE WITH TENANT EXISTING CABLING TO REMAIN.

H. LINE & LOW VOLTAGE WIRING CONDUIT TO BE CONCEALED, UND.

L CONTRACTOR TO UPDATE LABLES AT ELECTRICAL PAINELS

J. ELECTRICAL CONTRACTOR TO COORDINATE X-RAY OF SLAB PRIOR TO DRILLING AND OFF-HOURS ORRING WITH BUILDING MANAGEMENT.

TRACTOR TO COORDINATE REMOVAL OF ANTIQUATED
LING PER BUILDING CODE.

STANDARD OLD OTTETS ECONTED ABOVE OR BELOW THE COUNTER T TRINGS. OR DAMP AREAS SHALL BE GFCI.
OTHERS.
P. ANY DEVICES ARE TO BE CONNECTED BY CONDUIT UNO VER

NSTALLATION AND CORING.

D. FURNITURE LAYOUT IS SHOWN (GREYED) FOR REFERENCE ONLY.

URNITURE PROVIDED BY OTHERS, G.C. TO COORDINATE POWER

FOR THE PROVIDED BY THE PROVIDED BY THE PROVIDER BY THE PROVIDER BY THE PROVIDER BY THE PROVIDER BY THE BY T

N. CONTRACTOR TO COORDINATE X-RAY OF SLAB PRIOR TO CORING. CONFIRM THAT THERE ARE NO OBSTRUCTIONS IN SLAB. ALL CORING TO BE DONE FER BUILDING REQULATIONS. CONFIRM FLOOR CORE LOCATIONS WITH ARCHITECT, FURNITURE VENDOR, AND OWNER PRIOR CORNIG. CONTRACTOR TO PATCH AND FIRESTOP ALL SLAB PENETRATIONS.

R. WHERE EXISTING DEVICES & LIGHTS HAVE

# Bethany Betram

BB

INTERIOR DESIGNER

Bethany Betram Minneapolis, MN BBertramdesign.con

IDES 4608 SPRING SEMESTER 2018 UNIVERSITY OF MINNESOTA



#### Health Partners

HEALTH PARTNERS DENTAL CLINIC

3640 Talmage Circle Vadnais Heights, MN 55110


I HEREBY CERTIFY that this plan, specification report was prepared by me or under my direct supervision and that I am atleast a semi-decer interor Design Student under the laws of the University of Minneports.

SIGNATURE: PRINTED NAME: Bethany Bertram



#### POWER, DATA & COMMUNICATION

COMMUNICATION		
Project number	PLAN	IDES-4608 THESIS
Date		4/07/2018
Drawn by		BB
Checked by		MH

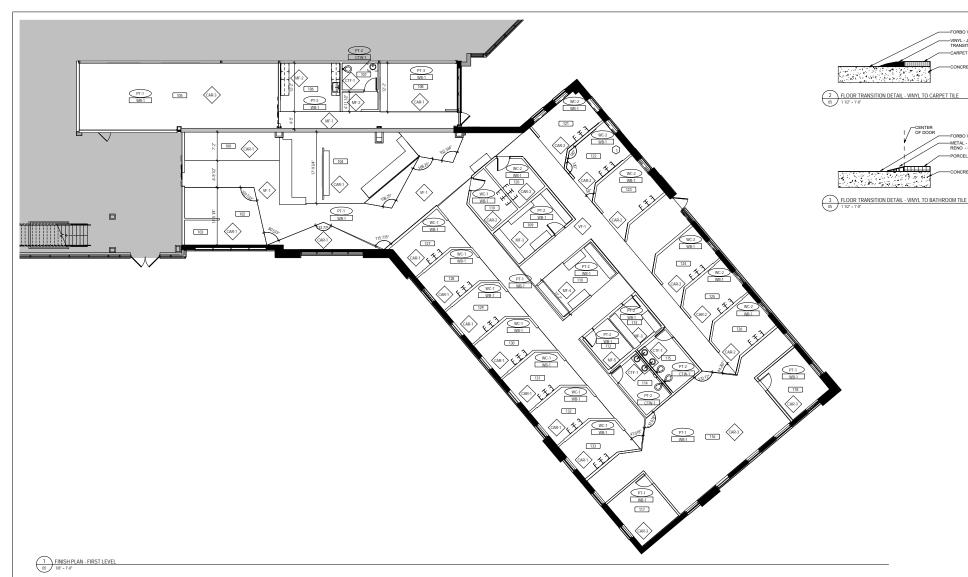

#### FINISH PLAN GENERAL NOTES

- APPEAR, UNLESS OTHERWISE NOTED.

  HM FRAMES TO BE PNTTO, UNLESS NOTED OTHERWISE.


  REFER TO FLOOR PATTERN PLANS FOR FLOOR PATTERN AND ADDITIONAL WAL
  BASE INFORMATION.
- WHEN MORE THAN ONE FINISH IS LISTED IN A ROOM FINISH TAG THE FIRST FINISH LISTED IS THE PRIMARY FRUSH. OTHER FINISHES LISTED ARE SPECIFICALLY CALLED OUT AND ARE SHOWN IN ELEVATION.
  REFER TO ELEVIDETAILS FOR ADDITIONAL C

- CONTRACTOR IS RESPONSIBLE FOR MAKING SMOOTH, FLAT JOINTS BETWEEN TRANSITION OF DIFFERENT FLOORING MATERIALS.
- ALL CORNER GUARDS TO BE FROM 2" AFF TO 4"-2" AFF, UNLESS
- PAINT AND WOOD STAIN DRAW DOWNS MUST BE SUBMITTED AND APPROVED BY INTERIOR DESIGNER.
- ALL WINDOW STOOLS TO BE SSM2.
- I. NO RB AT STONE WALLS TYPICAL
- ALL PLAM COUNTERTOPS TO BE PLAM2, UNLESS NOTED OTHERWISE.
  ALL PLAM UPPER CABINETS TO BE PLAM1, UNLESS NOTED OTHERWISE.
  ALL PLAM LOWER CABINETS TO BE PLAM1, UNLESS NOTED OTHERWISE.
- INSTALL WOOD, PLAM, AND GRAPHIC FILM WITH GRAIN VERTICAL, UNLESS NOTED OTHERWISE.

#### FINISH PLAN KEYED NOTES

1 ALL FURNITURE/MILLWORK FINISH TYPICAL TREATMENT ROOMS WALL FINISHES VARY. SEE ELEVATIONS FOR MORE INFORMATION.

FINISH PLA	FINISH PLAN SYMBOLS LEGEND	
	ROOM NUMBER TAG	
$\Diamond$	FLOOR FINISH	
	WALL FINISH	
	WALL BASE FINISH	
NOTE: N	NOTE: NOT ALL SYMBOLS MAY BE USED ON EACH PLAN	

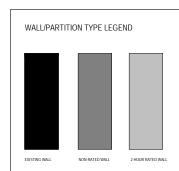

HT MTL

9 SACT-1 9 ACT-1

8 ACT-1 9 ACT-1 8 ACT-1 8 ACT-1

8 ACT-1

8 ACT-1

8 ACT-1

8 ACT-1 8 ACT-1 9 STR-1, GYP-1 9 STR-1, GYP-1

9 STR-1, GYP-1

9 STR-1, GYP-1 9 STR-1, GYP-1 9 STR-1, GYP-1

### Health Partners

ethany

 $\mathbf{M}$ 

M

INTERIOR DESIGNER

IDES 4608 SPRING SEMESTER 2018 UNIVERSITY OF MINNESOTA

Bethany Betram Minneapolis, MN BBertramdesign co

etram

M

HEALTH PARTNERS DENTAL CLINIC

floor path, corridors only

Satin paint

Satin paint

Satin paint

SIGNATURE: PRINTED NAME: Bethany Bertram




#### FINISH PLAN

	Project number	IDES-4608 THESIS
	Date	4/07/2018
1	Drawn by	BB
	Checked by	MH
	$\wedge$	_

 $\bigcirc$  05

ECIFICATION						The state of the state of	The state of the s								
	GORY	CODE	MANUFACURER	DESCRIPTION/NAME	NUMBER	FINISH/COLOR									
VINY		VF-1	FORBO FLOORING SYSTI			3982 blue colorful oak	high quality heterogeneous sheet vinyl floor covering								
MARU	DMLYM	MF-1 MF-2	FORBO FLOORING SYSTI	Marmoleum Striato original		3573 trace of nature 3335 dove blue	Marmoleum a type of Linoleum flooring, LRV 57%.  Marmoleum a type of Linoleum flooring, LRV 37%.	ROOM FINISH SCHEDULE							
		ME-3	FORBO FLOORING SYSTI			1004 montblanc	Marmoleum a type of Linoleum flooring. Linv 3175		Tarver	Marconson	Establish Con-				-
		MF-4	FORBO FLOORING SYSTI			3234 twilight	Matmoleum a type of Linoleum flooting,	ROOM # ROOM NAME	FLOOR	WALL BASE	PARTITIONS	1	4	1	CEIL
		ME-5	FORBO FLOORING SYSTE			1022 niagara	Marmoleum a type of Linoleum flooring				N	E	S	W	HT
CARE	PET	CAR-1	Shaw Contract	Turn Tile - carpet Collection: Active		1327 Meditate	BluelGray	100 WAITING ROOM	CAR-1	WB-1	PT-1	PT-1	PT-1	PT-1	
	1	CAR-2	Shaw Contract	Turn Tile - carpet, Collection: Active		1325 Ability	Green/Gray.	101 WAITING ROOM PATHWAY	VF-1	WB-1	PT-1	PT-1	PT-1		na
		CAR-3	Interface	AE317 Carpet Tile - Aerial Collection		5833 Eucalyptus	Green/Blue/Gray		-	7.5					Tiel
	MIC TILE	CTF-1	DALTILE	SA06 Meta Light Gray	SA06	Meta Light Gray	Grays	102 WAITING ROOM 2	CAR-1	200.000	PT-1	PT-1	PT-1	PT-1	
PAIN	AMIC TILE	CTW-1 PT-1	DALTILE Benjamin Moore	SABB Meta Light Gray Aura® Interior Paint	SA07 2125-50	Meta Light Gray Sweet Innocence	Grays Gray-MATTE, WAIT ROOM, BUSINESS	103 KID ZONE	CAR-1	WB-1	PT-1	PT-1	PT-1	PT-1	
PAIN	Li .	PT-2	Benjamin Moore	Satin-Aura® Interior Paint	2125-50	Sweet Innocence		104 RECEPTION	CAR-1	WB-1	PT-1	PT-1	PT-1	PT-1	
		PT-3	Benjamin Moore	Aura® Interior Paint	2 20 01	597 Quartz Stone	MATTE-LOUNGE			67.00	PT-1		-	PT-1	-
WALL	LBASE	WB-1	JOHNSONITE	TRADITIONAL RUBBER WALL BASE		21 Platinum	Torrito Education	105 COMMUNITY/CONF. ROOM		W8-1		PT-1	PT-1		
WALL	BASE	CTWB-1	DALTILE	SA06 Meta Light Gray	SA0WB	Meta Light Gray	O SECTION OF THE PROPERTY OF T	106 BREAK ROOM	MF-2	WB-1	PT-2	PT-2	PT-2	PT-2	
WALL	COVERING	WC-1	Wolf Gordon	WALLPAPER	DUP 4597		e Blue-treatment rooms	107 PUBLIC RESTROOM	CTF-1	CTW-1	CTW-1, PT-2	CTW-1, PT-2	CTW-1, PT-2	2 CTW-1, PT-2	$\overline{}$
1.77		WC-2	Wolf Gordon	WALLPAPER	DUP 4599	Dupioni Sage	Green - treatment rooms	108 LOCKERS/LOUNGE	CAR-1	WB-1	PT-3	PT-3	PT-3	PT-3	-
	USTICAL TILE	ACT-1	Armstrong	OPTIMA Tegular in in Square Tegular 9/1	1 3150PB	White			100000	-			-		
GYP	CIALITY ACOUSTICAL	GYP-1	Armstrong	SOLINDSCAPES Shapes - oustom		1 White		109 STERILIZATION	MF-3	WB-1	PT-2	PT-2	PT-2	PT-2	
	TCH CEILING	STR-1	Building Contractor  BARRISOL	Celling boards PRINTYOUR MIND		2 White 3 NA	Luminous, custom	110 STORAGE/LINEN	MF-4	WB-1	PT-2	PT-2	PT-2	PT-2	
	TING FIXTURES	1-1	FLUXWERX	PROFILE SPOKE	BS	Metallic Silver	Editerous, custom	112 XRAY	MF-5	W8-1	PT-2	PT-2	PT-2	PT-2	
Lucio	THOTHITOTILO	L-2	FLUXWERX	INBOX	NB1-22	White		113 LAB	MF-3	WB-1	PT-2	PT-2	PT-2	PT-2	-
		L-6	FLUXWERX:	INBOX	NB1-11	White		200	1000	7.00			1.00		_
		L-3	FOCAL POINT	NERA	-	4 Palladium		114 MENS RESTROOM	CTF-1	CTW-1	CTW-1, PT-2	CTW-1, PT-2	2 CTW-1, PT-2	2 CTW-1, PT-2	
		L-4	ARTEMIDE	Algoritmo Recessed	LISC-MAL, T			115 WOMENS RESTROOM	CTF-1	CTW-1	CTW-1, PT-2	CTW-1, PT-2	CTW-1, PT-2	2 CTW-1, PT-2	
		L-5	ARTEMIDE	Algoritmo Metamorfosi 2.0	A2	NA NA		116 BUSINESS/FINANCE	CAR-3	WB-1	PT-1	PT-1	PT-1	PT-1	
SPEC	CIALITY LIGHTING	SL-6	ECOLIGHT TOUCH MAGIC	GOBO PROJECTION 9 LED MOTION MAGIC Interactive Wall and Flor	ELSLED	NA.				7,000			-		-
		SL-8	Projector People	Panasonic Projector	PT-DX610Ut	NA.	See second page for projector spec. See first page for motion mails box.	117 DR. OFFICE	CAR-3	WB-1	PT-1	PT-1	PT-1	PT-1	
SSORIARTY	MODE	ART-1	MDC	Graphic Wall Mural	oustom	S INM	Dee nist page for monor intajo box.	118 DR. OFFICE	CAR-3	WB-1	PT-1	PT-1	PT-1	PT-1	
DDOM NITT		ART-2	MDC	Graphic Wall Mural	custom			119 CONSULT, /ESTH.	CAR-2	WB-1	WC-1	WC-1	WC-1	WC-1	-
-		ART-3	Art3D	Texture Wall art	White	-		120 CONSULT./ESTH.	CAR-2	WB-1	WC-2	WC-2	WC-2	WC-2	$\overline{}$
WIND	OW TREATMENT	WT-1	Insolial	Infinity 2 Sustainable Solar Screen	INF2	Stone						P. C. C. C.		A-S-S-V	$\overline{}$
ACCE	SSORIES	A-1	PureModern	PLANTER	Bloss White	A 1 1 1 1 1 1 1 1 1 1 1 1 1 1 1 1 1 1 1		121 GENERAL TREATMENT RM.	CAR-2	WB-1	WC-2	WC-2	WC-2	WC-2	
		A-2	Joss & Main	Тоу Вок	White			122 GENERAL TREATMENT RM.	CAR-2	WB-1	WC-2	WC-2	WC-2	WC-2	
		A-3 A-4	Steelcase Knoll	Victor2-Garbage & Récycle	Artic White Sahara			123 GENERAL TREATMENT RM.	CAR-2	W8-1	WC-2	WC-2	WC-2	WC-2	
		A-5	Best-rite	Cork/pin board White board	Low Gloss W	alta.		124 GENERAL TREATMENT RM.	CAR-2	WB-1	WC-2	WC-2	WC-2	WC-2	$\overline{}$
		A-B	3M	Mat	Sterling	ate.									_
		A-8	Bludot	Splash Coat Rack	Marine Blue			125 GENERAL TREATMENT RM,	CAR-2	WB-1	WC-2	WC-2	WC-2	WC-2	
SOFT	TEXTILE SURFACES	3 T-1	KnollTextiles	Upholstery	K1798	Tight Rope in Path	iv ay	126 GENERAL TREATMENT RM.	CAR-2	WB-1	WC-2	WC-2	WC-2	WC-2	
		T-2	KnollTextiles	Upholstery	K17988	Tight Rope in Nicke		127 PEDI, TREATMENT RM.	CAR-1	WB-1	WC-1	WC-1	WC-1	WC-1	
ACCO	DUSTIC	AC-1	Haworth	Privacy accoustic screen	ms	Wet Grass (RR) RR	3-161	128 PEDI, TREATMENT RM.	CAR-1	WB-1	WC-1	WC-1	WC-1	WC-1	-
1.0	A. A. disaba-	AC-2	FilzFelt		613, 713	green, blue	to a contract of the contract	222 (222-2) (222-2) (222-2)	1000000	7,77,77	200000	1000-1000	77.00	10000	_
0010	D SURFACES	AC-3	FilzFelt	CNC cut Wool Design Felt	613, 713	green, blue 435 Mist	POPELIOPONA	129 PEDI, TREATMENT RM.	CAR-1	WB-1	WC-1	WC-1	WC-1	WC-1	
SULI	D SUHFACES	SSF-1 SSF-2	Steelcase Midmark	QUARTZ		830 Everest	BREAKROOM TREATMENT ROOM	130 ORTHO, TREATMENT RM.	CAR-1	W8-1	WC-1	WC-1	WC-1	WC-1	
EAMI	NATE	PLAM-1	Steelcase	Laminate		23 Clear Maple	BREAKROOM	131 ORTHO, TREATMENT RM.	CAR-1	WB-1	WC-1	WC-1	WC-1	WC-1	
2,1700		PLAM-2	Midmark	Laminate	81	Henna	TREATMENT.ROOM		1 1 20 5	0.75		0.000			-
		PLAM-3		CUSTOM VERTICAL SURFACE	CC	Eternal Wood	RECEPTION DESK TO MATCH FLOORING	132 TREATMENT RM.	CAR-1	WB-1	WC-1	WC-1	WC-1	WC-1	_
WOO	0	WD-1		WOOD				133 TREATMENT RM.	CAR-1	WB-1	WC-1	WC-1	WC-1	WC-1	

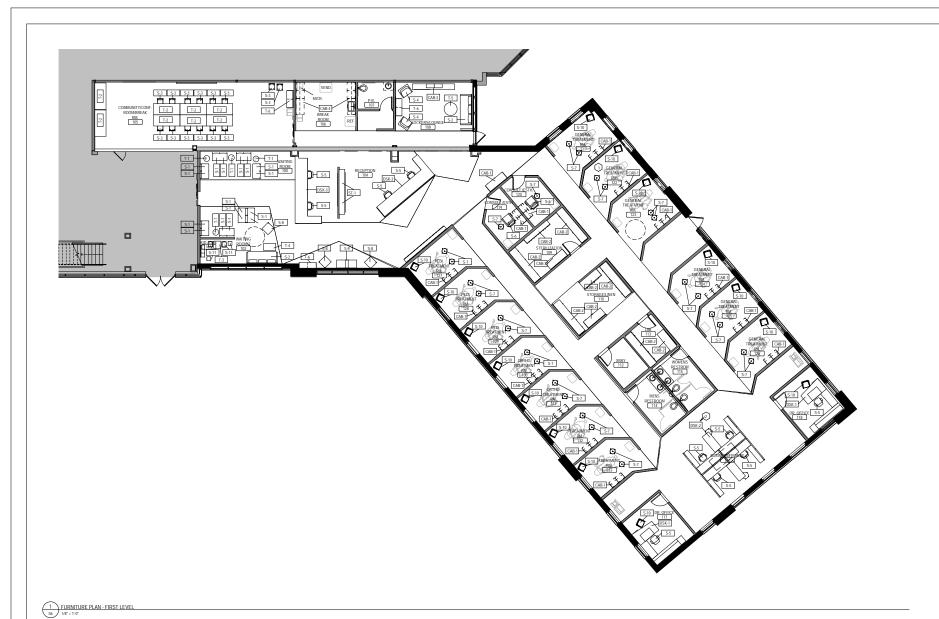

### FURNITURE PLAN SYMBOLS LEGEND ROOM NUMBER TAG FURNITURE TAG

#### FURNITURE PLAN KEYED NOTES

ALL FURNITURE TYPICAL TREATMENT ROOMS
 DSK-2 TO BE DEMOUNTABLE AND MOVABLE FOR FUTURE GROWTH.

#### FURNITURE PLAN GENERAL NOTES

- INSTALLATION LOCATION
- INFORMATION ONLY.

  B. VERIFY FURNITURE SPECIFICATIONS W.
- FURNITURE VENDOR.
  C. VENDOR IS RESPONSIBLE FOR MOVING
- AND FURNITURE COORDINATION.

  D. TENANT AND TENANT'S CONTRACT.
- WORKERS ARE RESPONSIBLE FOR REPAIRING ANY DAMAGE DONE TO
- FINISHED CONSTRUCTION WORK I
- E. REFER TO SHEET A109 FOR FUR?
- SCHEDULE.
   F. ALL PATIENT ROOMS TO RECEIVE.
- 8. <TR-1> IN COORDINATING CASEWOR
- G. ALL PATIENT BEDS TO BE CENTERED
   HEADWALL WITH MIN. 2 CLEAR ON LEE
- HEADWALL WITH MIN. 3' CO 10 RIGHT AND FOOT OF BED.

# Bethany Betram

INTERIOR DESIGNER

Bethany Betram Minneapolis, MN BBertramdesign.com

IDES 4608 SPRING SEMESTER 2018 UNIVERSITY OF MINNESOTA



#### HealthPartners

HEALTH PARTNERS DENTAL CLINIC

3640 Talmage Ci Vadnais Heights, 55110

> I HEREBY CERTIFY that this plan, specificat report was prepared by me or under my direc supervision and that I am atleast a semi-dece Interor Design Student under the laws of the University of Minnesota


SIGNATURE: PRINTED NAME: Bethany Bertram



#### FURNITURE PLAN


Project number		IDES-4608 THESIS
Date		4/07/2018
Drawn by		BB
Checked by		MH
$\bigcirc$	06	
Scale		As indicated


SPECIFICATION	LEGEND						
TYPE	CATEGORY	CODE	MANUFACURER	DESCRIPTION/NAME	NUMBER	FINISH/COLOR	COMMENTS
FE	SEATING	S-1	Carolina-OSF Brands	Rein+ Guest Chair	Messenger Snow, Cle	White fabric, wood bas	White fabric, wood base
		S-2	Coalesse Design Group	Millbrae Lifestyle Lounge Seating	Aluminum, Milk Mat	Gray fabric, white met	Gray fabric, white metal base
		5-3	Hightower	Four Cast'2 Wood	White seat, oak bott	White seat, oak botton	White seat, oak bottom
		S-4	Steelcase	Bivi Rumble Seat	Snow Pea, Graphite	Green fabric, wood bas	Green fabric, wood base
		S-5	Haworth	Very Desk - Desk Chair	Mesh color		White
		S-6	Steelcase	Empath recliner	ARCCOM SHIMMER,	LIME	
		S-7	Steelcase	Verge stool	Platinum		Serenity
		5-8	Carolina-OSF Brands	Rein+ Bariatric	Messenger Snow, Cle	ear Oak	
		5-9	Carolina-OSF Brands	Rein+ Bench	Messenger Snow, Cle	ear Oak	
		5-10	Haworth	High Pad	Kvadrat Hallingdal	123 GU-123	
		5-11	Knoll	Risom Child's Side Chair and Stool set	Green Nylon		
	TABLES	T-1	Hightower	Wishbone Table	White gloss	White	
		T-2	Hightower	Teton Table-Meeting Table	Wood Ash		
		T-3	Knoll	Risom Child's Amoeba Table	Honey Beech lamina	te	
		T-4	Herman Miller	Eames Rectangular Coffee Table	walnut		
		T-5	Steelcase	CH008 Sofa Table	walnut		
		T-6	Steelcase	Denizen Credenza	Oak		
	CABINETS	CAB-1	Midmark	Synthesis® Side Casework	Henna, Everest	Serenity	TREATMENT ROOMS
		CAB-2	CAROLINA - OSF BRANDS	Mile Marker	Natural Champagne		CLINICAL AREAS
		CAB-3	Steelcase	Park-Wardrobe Cabinets	Almond Cherry		LOUNGE
		CAB-4	Steelcase	Follo cabinets	Clear Maple		BRUSH STATION, KITCHEN
	DESK SYSTEMS	DSK-1	Haworth	Suite Desking system	Applegate		
		DSK-2	Haworth	Custom - Compose reception desk system	Applegate		WORK AREA
		DSK-3	Haworth	Compose workspace system	Applegate		
	STORAGE CABINETS	ST-1	Haworth	Beside Storage	Applegate		

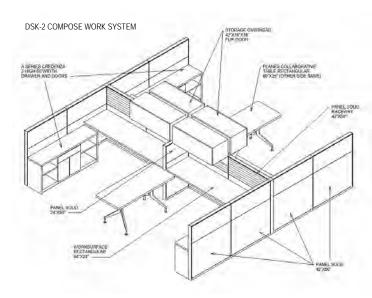

FURNITURE DETAIL - BUSINESS FINANCE ROOM 116

# $\langle 2 \rangle$ $\langle 1 \rangle$

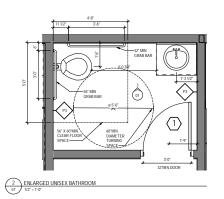

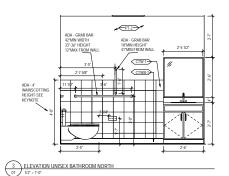

#### TOILET ROOM GENERAL NOTES

- ALL CORNER GUARDS TO BE 4'-4" AFF, UNLESS NOTED OTHERWISE.
- PAINT AND WOOD STAIN DRAW DOWNS MUST BE SUBMITTED AND APPROVED BY INTERIOR DESIGNER.
- ALL WINDOW STOOLS TO BE SSM2.
- 1. NO RB AT STONE WALLS TYPICAL.
- 3. ALL COUNTERTOPS AND CASEWORK TO BE PLAN UNLESS NOTED OTHERWISE
- ALL PLAM COUNTERTOPS TO BE PLAM2, UNLESS NOTED OTHERWISE.
   ALL PLAM UPPER CABINETS TO BE PLAM1, UNLESS NOTED OTHERWISE.
   ALL PLAM LOWER CABINETS TO BE PLAM1, UNLESS NOTED OTHERWISE.
- Nutrangue Commercial Conference of the Conf

- WHEN MORE THAN ONE FINISH IS LISTED IN A ROOM FINISH TAG, THE FIRST FINISH LISTED IS THE PRIMARY FINISH. THE OTHER FINISHES LISTED ARE SPECIFICALLY CALLED OUT AND ARE SHOWN IN ELEVATION.
   ALL GAZING IN SLUIDED GRADIOUTH ARE WALL DOORS TO RECEIVE GFT ON ROOM SIZE OF GLASS, UNLESS OTHERWISE NOTED.
- APPLY RESILIENT BASE RB1 AT ALL DEMOUNTABLE PARTITION SYSTEMS, BOTH SIDES OF WALL SYSTEM.
- ALL WALLS AND PARTITIONS WITHIN 2 FEET OF URINALS AND WATER CLOSETS SHALL HAVE A SMOOTH, HARD, NOWABSORBENT SURFACE, TO A HEIGHT OF 4 FEET ABOVE THE FLOOR.

#### TOILET ROOM, ENLGARDED PLANS,

ELEVATIONS, AND DETAILS KEYED NOTES

- ALL WALLS IN RESTROOMS: WALL WAINSCOTTING TILE CT-WI TO HAVE A HEIGHT OF 4 FEET ABOVE FLOOR ON ALL WALLS.
- ROOM NUMBER 114 & 115 MEN AND WOMEN RESTROOMS: BOTH
  RESTROOMS TO BE MATCHED STYMETRICAL AS MUCH AS POSSIBLE
  WITH THE PLACEMENT/DIMENSIONS OF STALLS, VANITY, AND MIRROR

EINIGH GDECIE	ICATION LEGEND						
FFE TYPE	CATEGORY	CODE	MANUFACURER	DESCRIPTION/NAME	NUMBER	FINISHICOLOR	COMMENTS
FLOORING	VINYL	VF-1	FORBO FLOORING SYSTE			blue colorful oak	high quality heterogeneous sheet sinul floor covering
LOCHUED	MAROMLYM	ME-1		Marmoleum Striato original		trace of nature	Marmoleum a type of Linoleum flooring, LRV 57%.
	THURST BEST 1	MF-2	FORBO FLOORING SYSTE			dove blue	Matmoleum a type of Linoleum flooring, LRV 37%
_		ME-3	FORBO FLOORING SYSTE			montblanc	Marmoleum a type of Linoleum flooring.
		MF-4	FORBO FLOORING SYSTE			te ilight	Matmoleum a type of Linoleum flooring,
		ME-5	FORBO FLOORING SYSTE			niagara	Marmoleum a type of Linoleum flooring.
	CARPET	CAR-1	Shaw Contract	Turn Tile - carpet, Collection: Active		Meditate	Blue/Grav
	7.000	CAR-2	Shaw Contract	Turn Tile - carpet, Collection: Active	4325	Ability	Green/Gray
		CAR-3	Interface	AE317 Carpet Tile - Aerial Collection	105833	Eucaloptus	Green/Blue/Grav
4	CERAMIC TILE	CTF-1	DALTILE	SA06 Meta Light Gray	SAGE	Meta Light Gray	Grays
WALL	CERAMIC TILE	CTW-1	DALTILE	SAB6 Meta Light Gray	SA07	Meta Light Gray	Grays
1	PAINT	PT-1	Benjamin Moore	Aura® Interior Paint	2125-50	Sweet Innocence	Gray-MATTE, WAIT ROOM, BUSINESS
	1	PT-Z	Benjamin Moore	Satin-Aura® Interior Paint	2125-51	Sweet Innocence	GRAY SATIN-BATHROOMS, BREAKROOM, CLINICA
	0	PT-3	Benjamin Moore	Aura® Interior Paint	597	Quartz Stone	MATTE-LOUNGE
	WALL BASE	WB-1	JOHNSONITE	TRADITIONAL RUBBER WALL BASE	-21	Flatinum	
1	WALL BASE	CTWB-1	DALTILE	SABB Meta Light Gray	SAGWB	Meta Light Gray	
	WALL COVERING	WC-1	Wolf Gordon	WALLPAPER	DUP 4597	Duplori Dusty Blue	Blue - treatment rooms
		WC-2	Wolf Gordon	WALLPAPER	DUP 4599	Dupioni Sage	Green - treatment rooms
CEILING	ACOUSTICAL TILE	ACT-1	Armstrong	OPTIMA Tegular in in Square Tegular 9/1	3150PB	White	
- Cordin	SPECIALITY ACOUSTICAL	SACT-1	Armstrong	SOUNDSCAPES Shapes - oustom	7	White	
	GYP	GYP-1	Building Contractor	Ceiling boards	2	White	
	STRETCH CEILING	STR-1	BARRISOL	PRINTYOUR MIND		NA	Luminous, custom
	LIGHTING FIXTURES	L-1	FLUXWERX	PROFILE SPOKE	BS:	Metallic Silver	
		L-2	FLUXWERX	INBOX	NB1-22	White	
		L-6	FLUXWERX:	INBOX	NB1-11	White	
		L-3	FOCAL POINT	NERA	4	Palladium	
		L-4	ARTEMIDE	Algoritmo Recessed	USC-MAL, TL.	NA.	
-	In Comment with the	L-5	ARTEMIDE	Algoritmo Metamorfosi 2.0	A2	NA	
	SPECIALITY LIGHTING	3L-6	ECOLIGHT	GOBO PROJECTION 9 LED	ELSLED	NA	
		SL-7	TOUCH MAGIC	MOTION MAGIC Interactive Wall and Floo		NA	See second page for projector spec.
		SL-8	Projector People	Panasonic Projector	PT-DX610ULS	NA.	See first page for motion majo box.
ARTIACCESSO	DR ARTWORK	ART-1	MDC	Graphic Wall Mural	oustom	7"	Ch. And Colonial Colo
		ART-2	MBC	Graphic Wall Mural	oustom		
	the state of the s	ART-3	Art3D	Texture Wall art	White	-	
	WINDOW TREATMENT	WT-1	Insolroll	Infinity 2 Sustainable Solar Screen	INF2	Stone	
	ACCESSORIES	A-1	PureModern	PLANTER.	Gloss White		
		A-2	Joss & Main	Toy Box	White		
		A-3	Steelcase	Victor2-Garbage & Recycle	Artic White		
		A-4	Knoll	Cork/pin board	Sahara		
		A-5	Best-rite	White board	Low Gloss White		
		A-B	3M.	Mat	Sterling		
	a service of the	A-8	Bludot	Splash Coat Rack	Matine Blue		
SURFACES	SOFT TEXTILE SURFACES		KnollTextiles	Uphalstery	K1798	Tight Rope in Pathw	
1111111		T-2	KnollTextiles	Upholstery	K17988	Tight Plope in Nickel	
	ACCOUSTIC	AC-1	Hawarth	Privacy accoustic screen	ms	Wet Grass (RR) RR-	161
	4 44 444	AC-2	FilzFelt	Acoustic panels-Pannello Semplice	613, 713	green, blue	
		AC-3	FilzFelt	CNC cut Wool Design Felt		green, blue	42-4-2-5
	SOLID SURFACES	SSF-1	Steelcase	QUARTZ		Mist	BREAKROOM
		SSF-2	Midmark	QUARTZ		Everest	TREATMENT ROOM
	LAMINATE	PLAM-1	Steelcase	Laminate		Clear Maple	BREAKROOM
		PLAM-2	Midmark	Laminate	84	Henna	TREATMENT ROOM.
	and the second	PLAM-3	FORBO FLOORING SYSTE	CUSTOM VERTICAL SURFACE	CC	Eternal Wood	RECEPTION DESK TO MATCH FLOORING
	V000	WD-1		WOOD		the same of the sa	

## Bethany etram M

INTERIOR DESIGNER

Bethany Betram Minneapolis, MN BBertramdesign con

IDES 4608 SPRING SEMESTER 2018 UNIVERSITY OF MINNESOTA



#### Health Partners

HEALTH PARTNERS DENTAL CLINIC

3640 Talmage Circle Vadnais Heights, MN 55110

SIGNATURE: PRINTED NAME: Bethany Bertram




TOILET ROOM ENLARGED FINISH PLANS, ELEVATIONS Drawn by AND DETAILS




07


As indicated

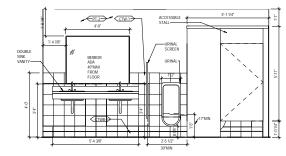



4 ELEVATION MENS RESTROOM EAST

1 ENLARGED MEN/WOMEN RESTROOMS
1/2" = 1'-0"

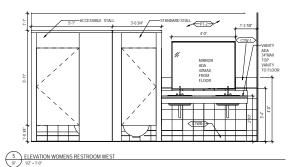

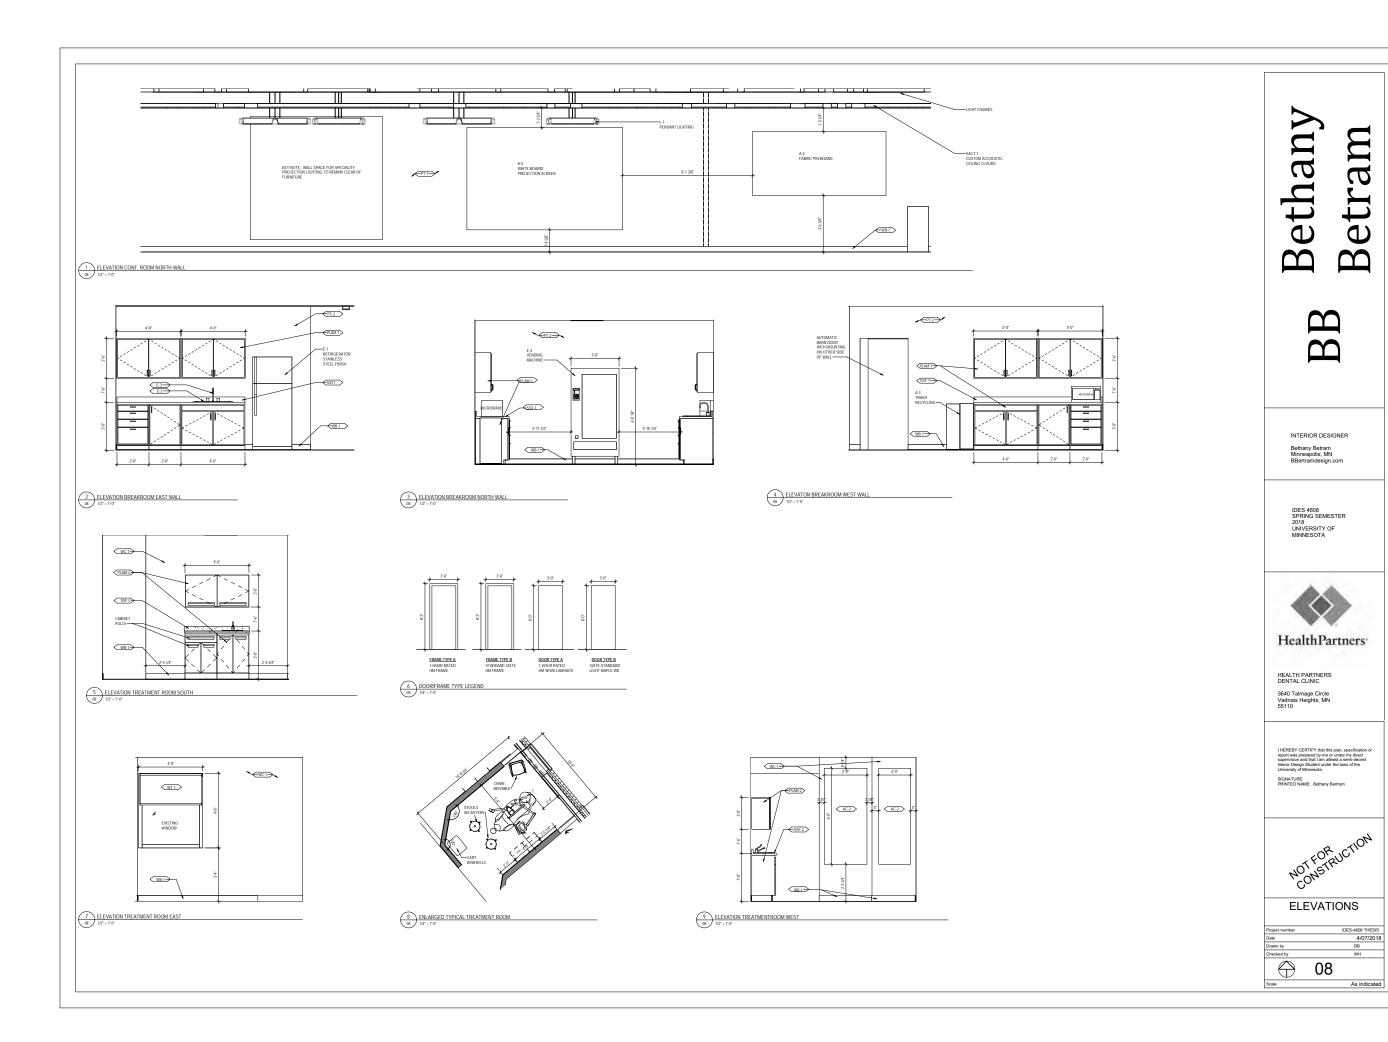

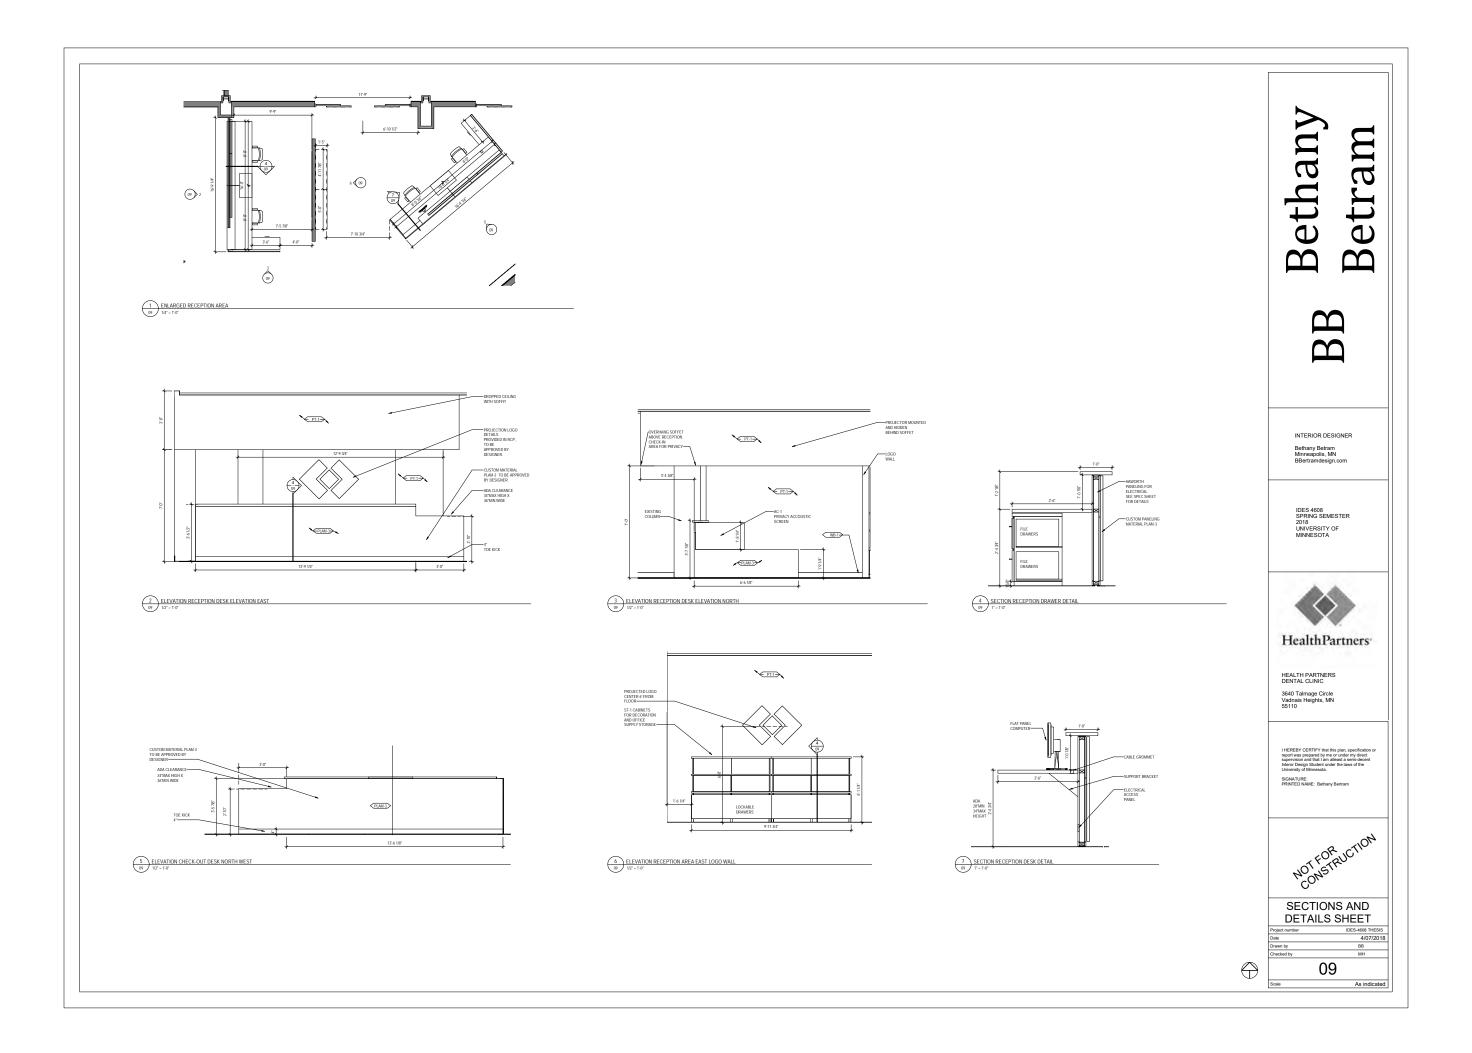

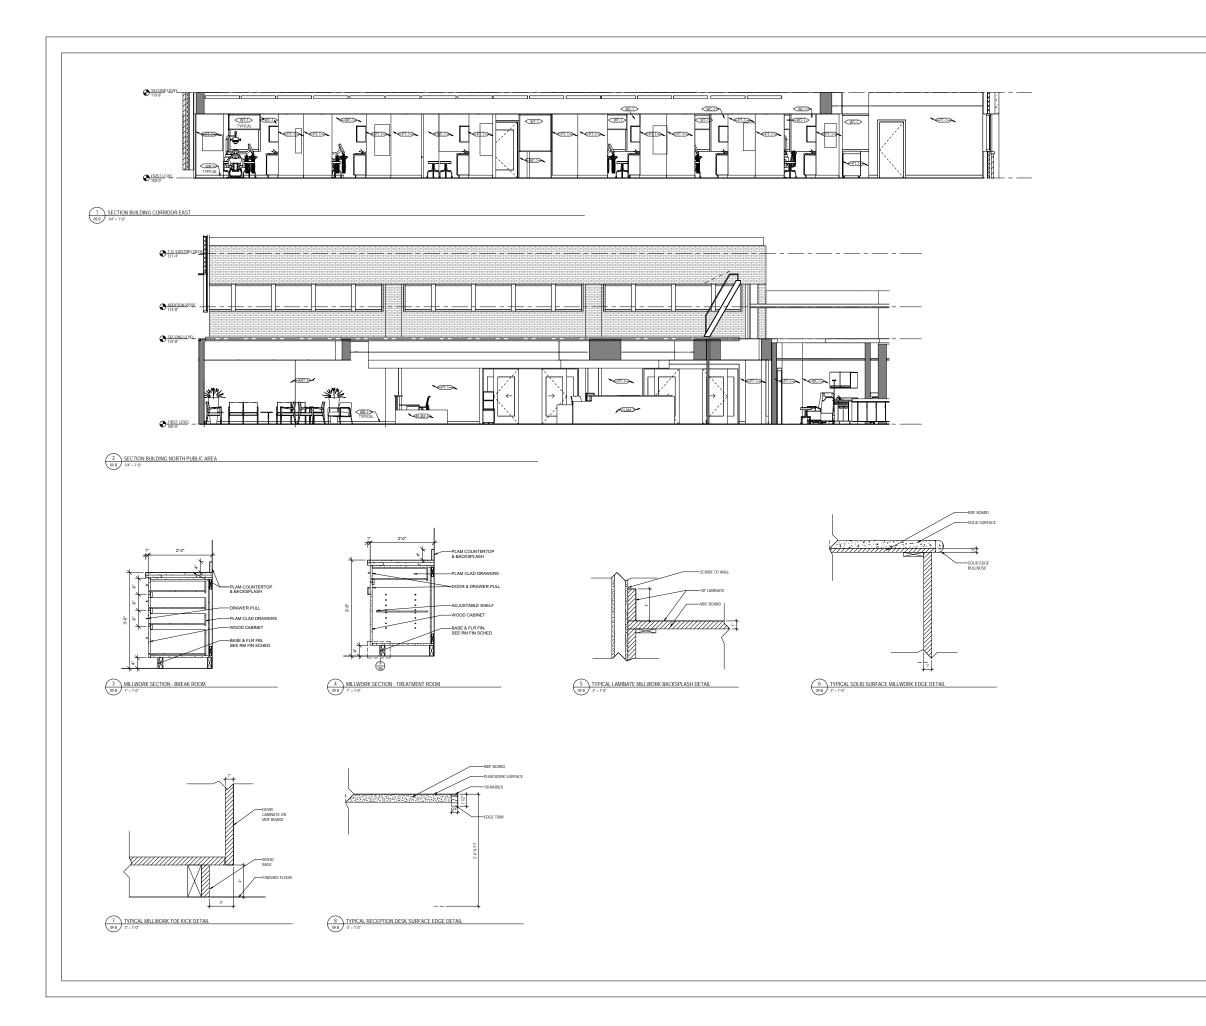

# Bethany Betram

INTERIOR DESIGNER

 $\mathbf{\Omega}$ 

Bethany Betram Minneapolis, MN BBertramdesign.con

IDES 4608 SPRING SEMESTER 2018 UNIVERSITY OF MINNESOTA



#### HealthPartners<sup>\*</sup>

HEALTH PARTNERS DENTAL CLINIC

3640 Talmage Circle Vadnais Heights, MN 55110

I HEREBY CERTIFY that this plan, speci report was prepared by me or under my of supervision and that I am atleast a semiinteror Design Student under the laws of University of Minnesota.


PRINTED NAME: Bethany Bert



#### SECTIONS AND DETAILS

	Project number	IDES-4608 THESIS
	Date	4/07/201
	Drawn by	BB
	Checked by	MH

09 B

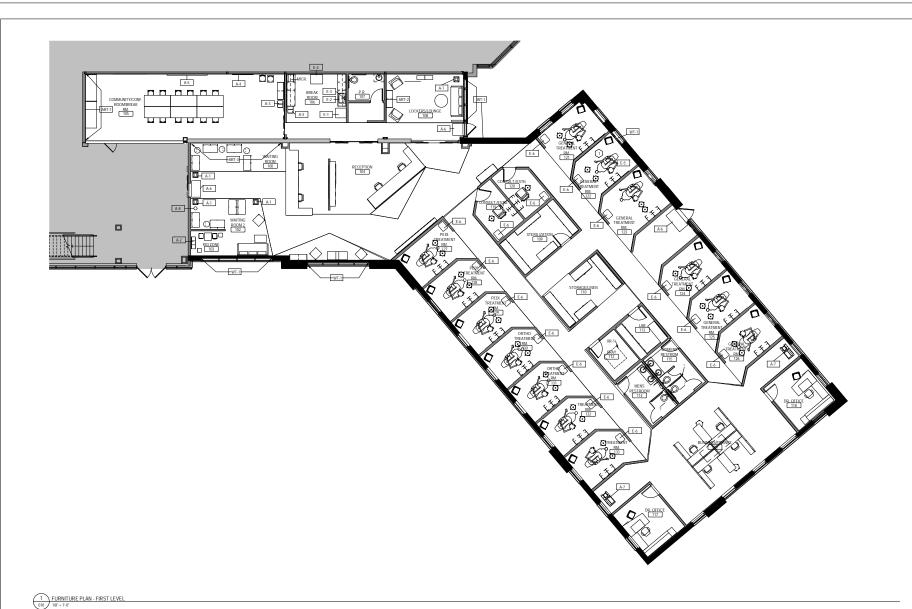

FF&E, ART PLAN SYMBOLS LEGEND					
	ROOM NUMBER TAG				
	ART, ACCESSORY, EQUIPMENT TAG				
NOTE: SEE	FURNITURE PLAN FOR ALL FURNITURE TAGS				

#### FF&E PLAN KEYED NOTES 1 ALL FF&E TYPICAL IN ALL TREATMENT ROOMS.

#### FF&E PLAN GENERAL NOTES

WALL/PARTITION TYPE LEGEND

EXISTING WALL NON-RATED WALL 2-HOUR RATED WALL

1. AL FLENTING FAMILY FOR MOVING AND INSTALLATION LOCATION INSTALLATION LOCATION INFORMATION FOR MOVING AND INSTALLATION LOCATION INFORMATION CHIEF SECRETARIONS WITH 28 MERGEN FLENTING SPECIFICATIONS WITH CONTROL OF SECRETARION FOR SECRETARION CONTROL OF THE SECRETARION FOR SECRETARION

Bethany

etram

M

INTERIOR DESIGNER

Bethany Betram Minneapolis, MN BBertramdesion cor

IDES 4608 SPRING SEMESTER 2018 UNIVERSITY OF MINNESOTA



#### Health Partners

HEALTH PARTNERS DENTAL CLINIC

3640 Talmage Circle Vadnais Heights, MN 55110

I HEREBY CERTIFY that this plan, specification or report was prepared by me or under my direct supervision and that I am atleast a semi-decent interor Design Student under the laws of the University of Minnesota.

SIGNATURE: PRINTED NAME: Bethany Bertram

FF&E, ART & ACCESSORY PLAN

4/07/2018 010

 
 NUMBER
 FINISH/COLOR
 COMMENTS

 FGTR1845QF
 stainless steel
 Verse™

 K-75791-3
 stainless steel
 Verse™

 K-72218-B7-CP
 Polished Chrome
 MANUFACURER DESCRIPTION/NAME Frigidaire KOHLER Fridge Sink KOHLER Vending Kavo Aseptico Faucet Vending Machine Dental Chairs ESTETICA E70/E80 VI Ocean blue Copier/printer floor ART/ACCESSORIES ARTWORK Graphic Wall Mural Texture Wall art Infinity 2 Sustainable Solar Screen WINDOW TREATMENT Gloss White
White
Artic White
Sahara
Low Gloss White
Sterling
Marine Blue PLANTER Toy Box Steelcase Knoll Best-rite 3M Bludot Victor2-Garbage & Recycle Cork/pin board White board Mat Splash Coat Rack